



OFF ROAD & RALLY CIRCUITS

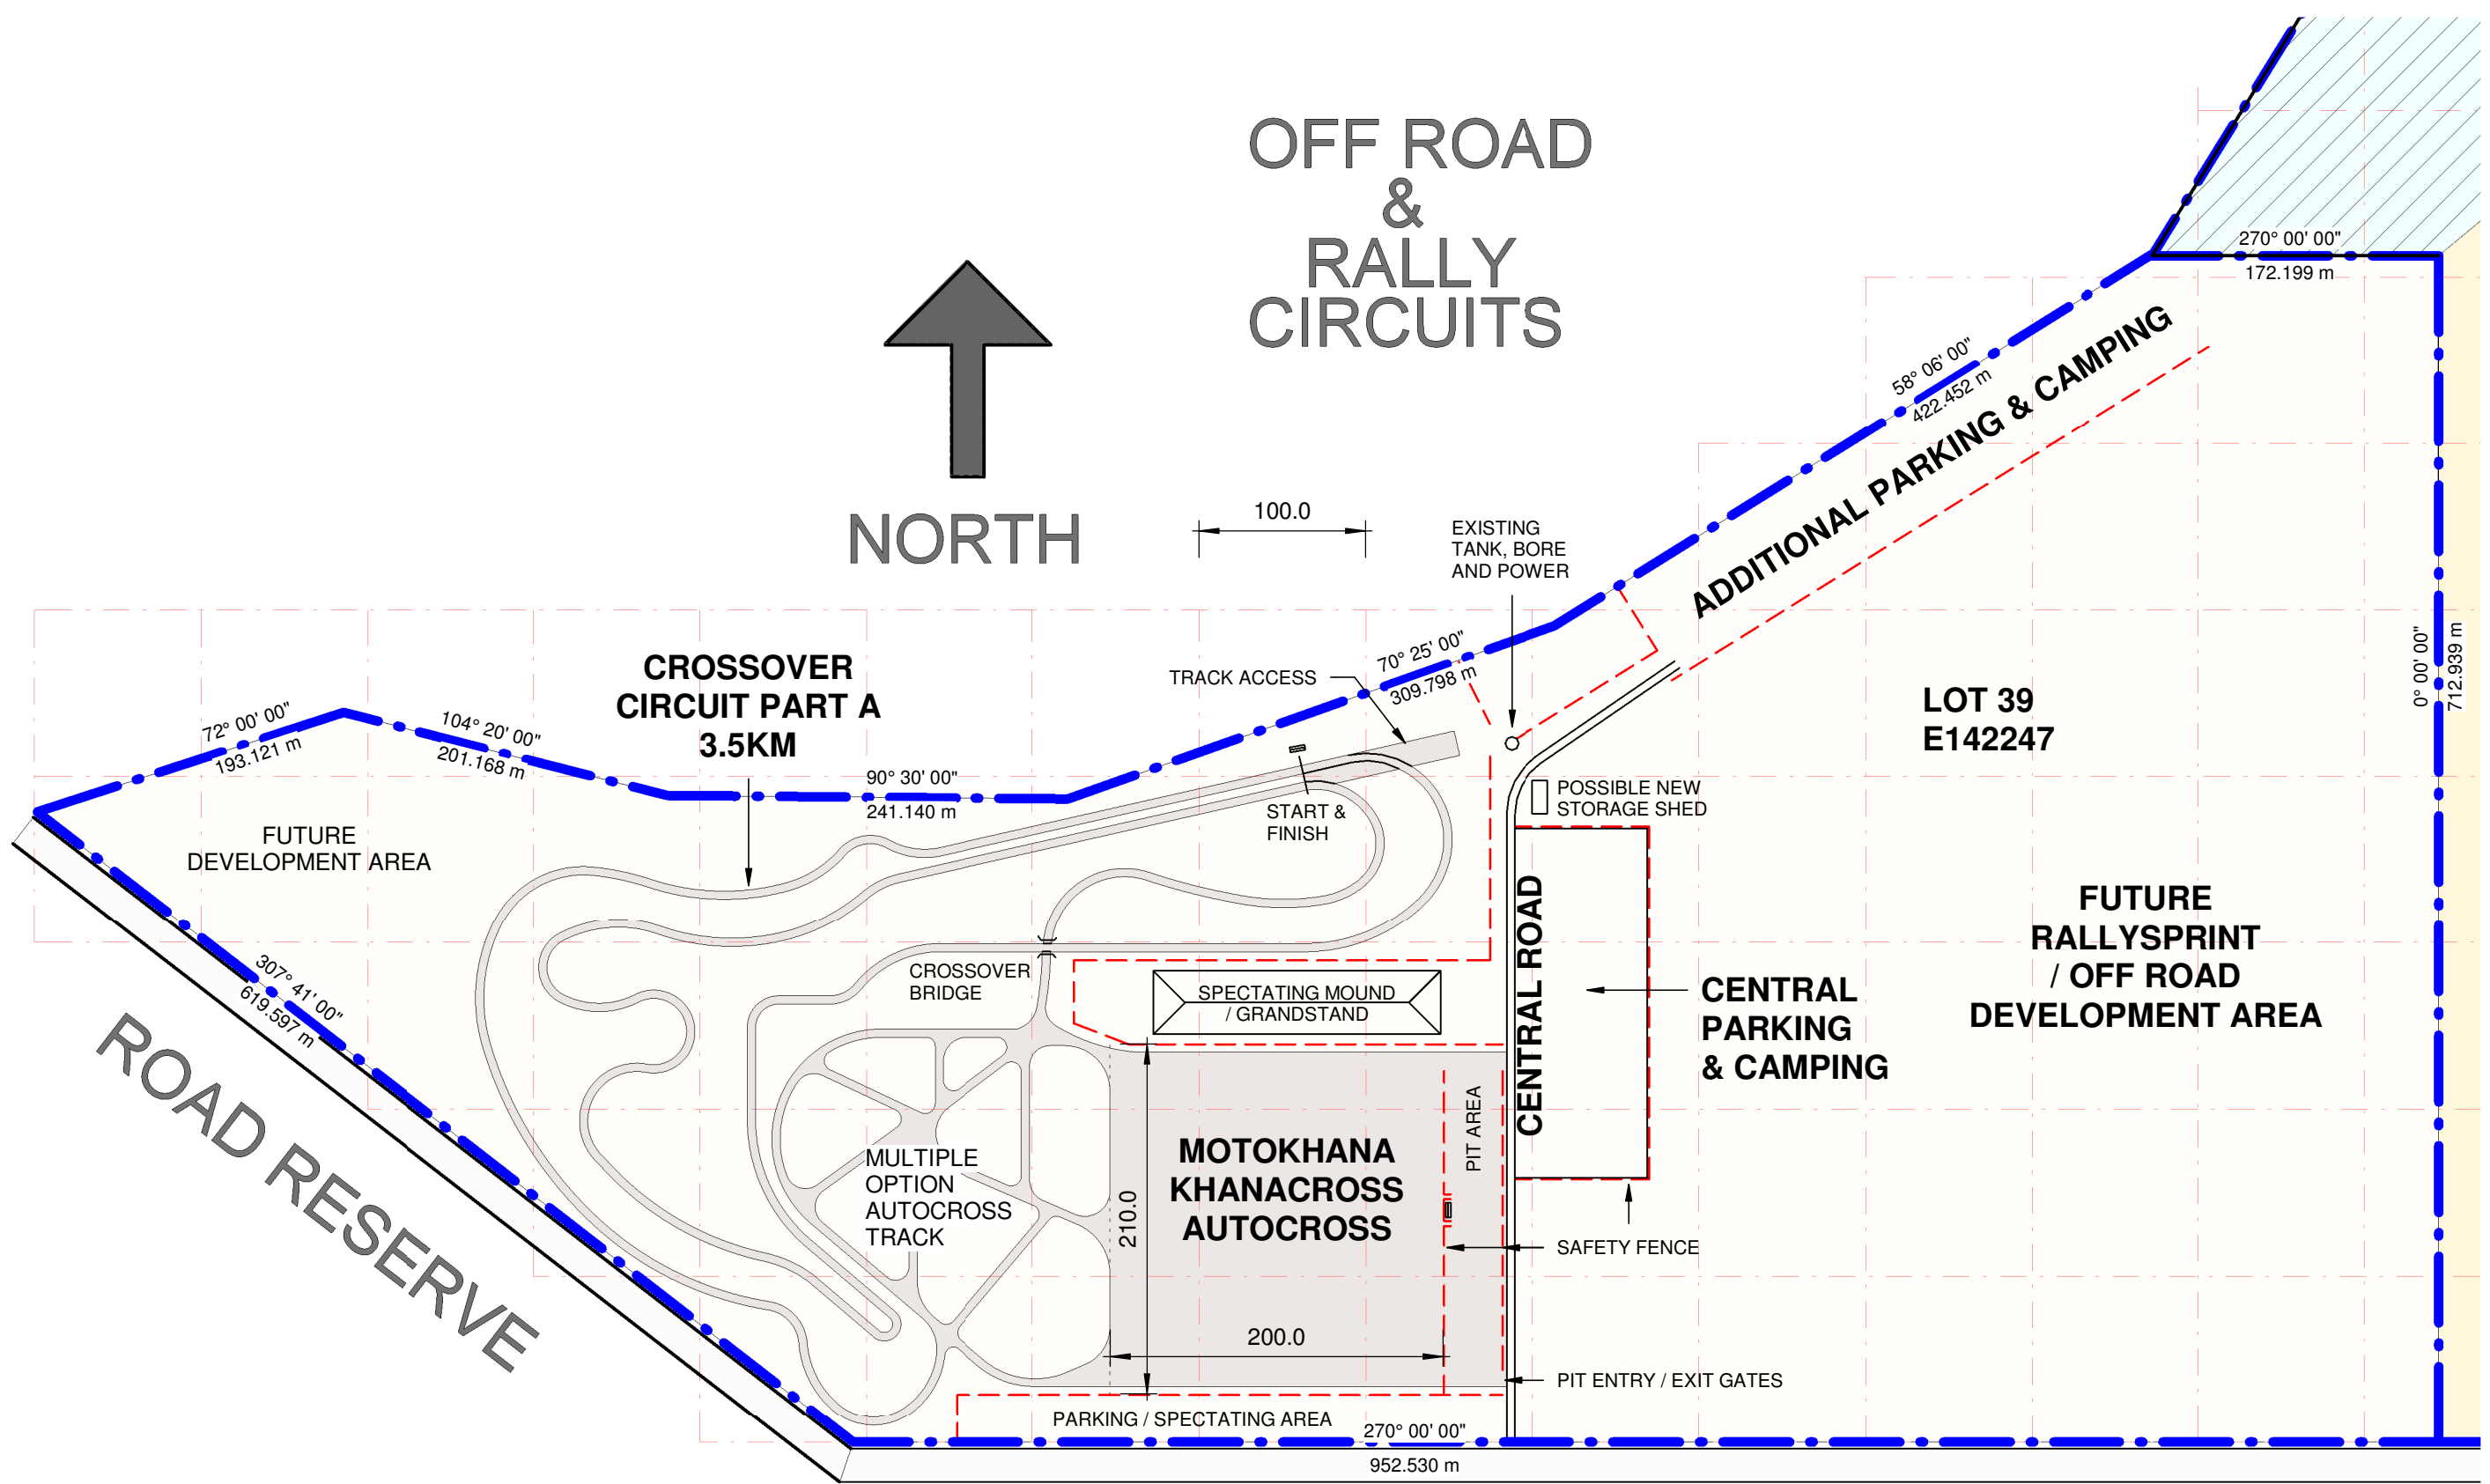

SITE PLAN - RALLY

1 : 4000

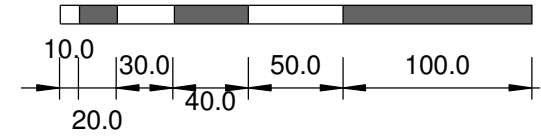

BUILDING DESIGN
MEDIUM RISE
QBCC LIC.-No. 65778
NOTE: DRAWINGS IN
PDF FORMAT MAY NOT
BE TO CORRECT SCALE

bd
building designers association
of queensland inc.


448 BAYSWATER ROAD
MT LOUISA
PO Box 7645 GARBUTT 4814
PH: 07 47743314
admin@gvdbuildingdesign.com.au

AMENDMENTS:	No.	Description	Date	Issued

CLIENT: DRIVE IT
ADDRESS:
PROPOSED MOTORSPORT COMPLEX
BIDWILLI RD CALCIUM

DRN: GVD	DATE: 28.9.21	PHASE: P
ISSUE:	SCALE: 1 : 4000	
SH No: SP1	JOB No: 15107DI	



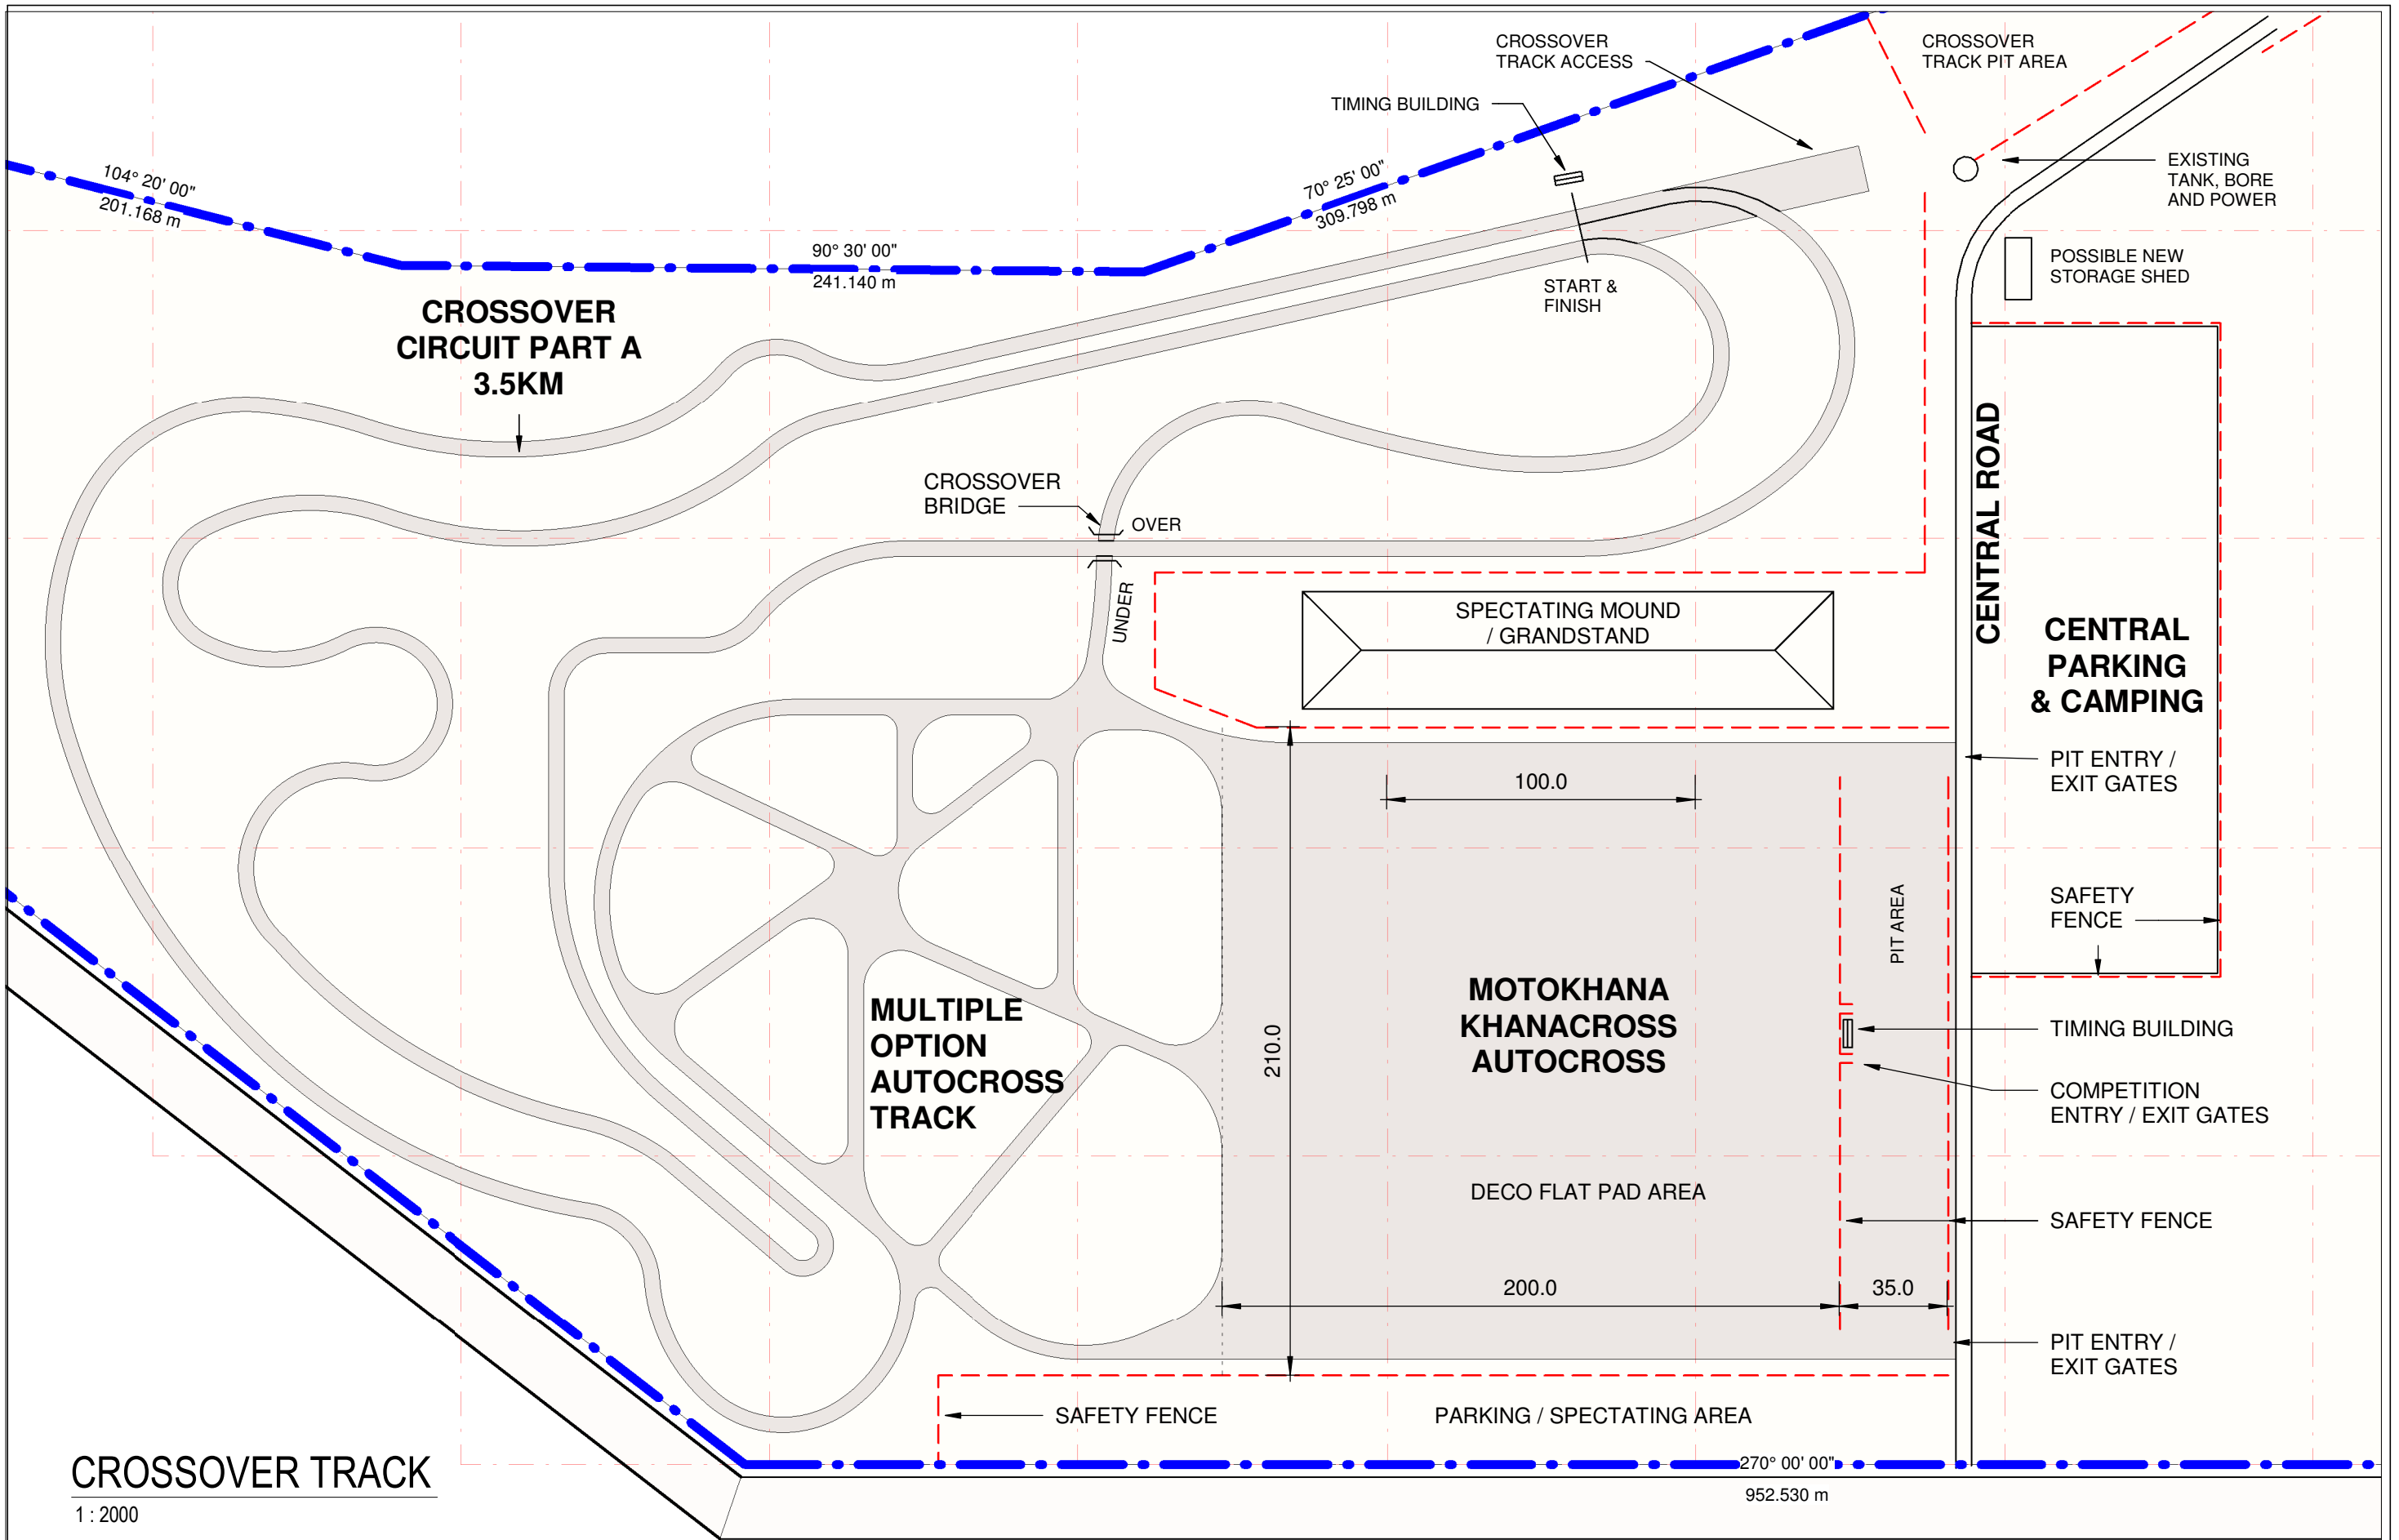

CROSSOVER TRACK

1 : 2000

BUILDING DESIGN
MEDIUM RISE
QBCC LIC.- No. 65778
NOTE: DRAWINGS IN
PDF FORMAT MAY NOT
BE TO CORRECT SCALE

bd
building designers association
of queensland inc.

448 BAYSWATER ROAD
MT LOUISA
PO Box 7645 GARBUTT 4814
PH: 07 47743314
admin@gvdbuildingdesign.com.au

AMENDMENTS:	No.	Description	Date	Issued

BUILDER:

CLIENT: DRIVE IT
ADDRESS:
PROPOSED MOTORSPORT COMPLEX
BIDWILLI RD CALCIUM

DRN: GVD	DATE: 28.9.21	PHASE: P
ISSUE:	SCALE: 1 : 2000	
SH No: SP2	JOB No: 15107DI	

